

CONSULTANT

Structural

Sanitary

Electrical

Client

AHISEA CONSTRUCTION COMMITTEE

Revisions

Number	Description	Date

Project Location

AHISEA, TIGRAY

Project No. _____ Scale: **SCALE**

Design by _____

Checked by _____

Date _____

Project Title


AHISEA LOWER SEC. SCHOOL

Sheet Title

School Block Typical Floor plan

Sheet Number

AR-04
07

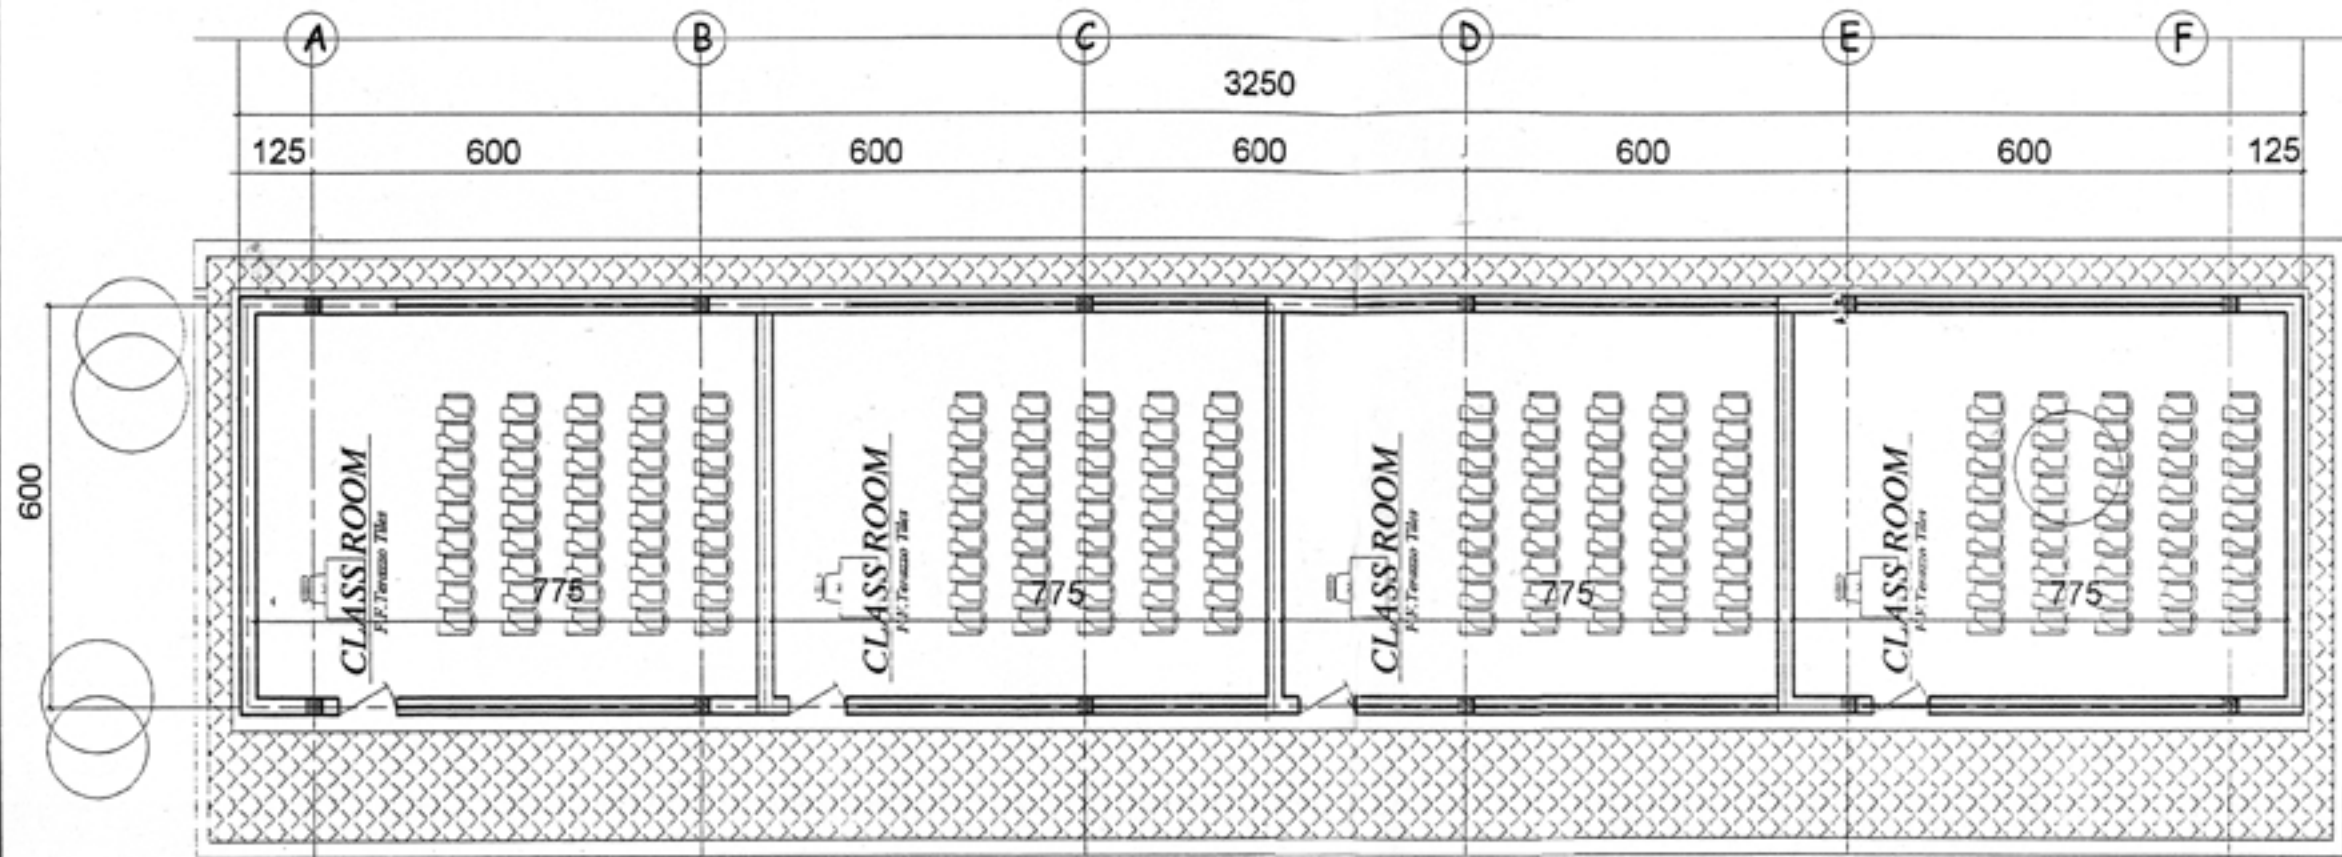

School Block Typical Floor plan